


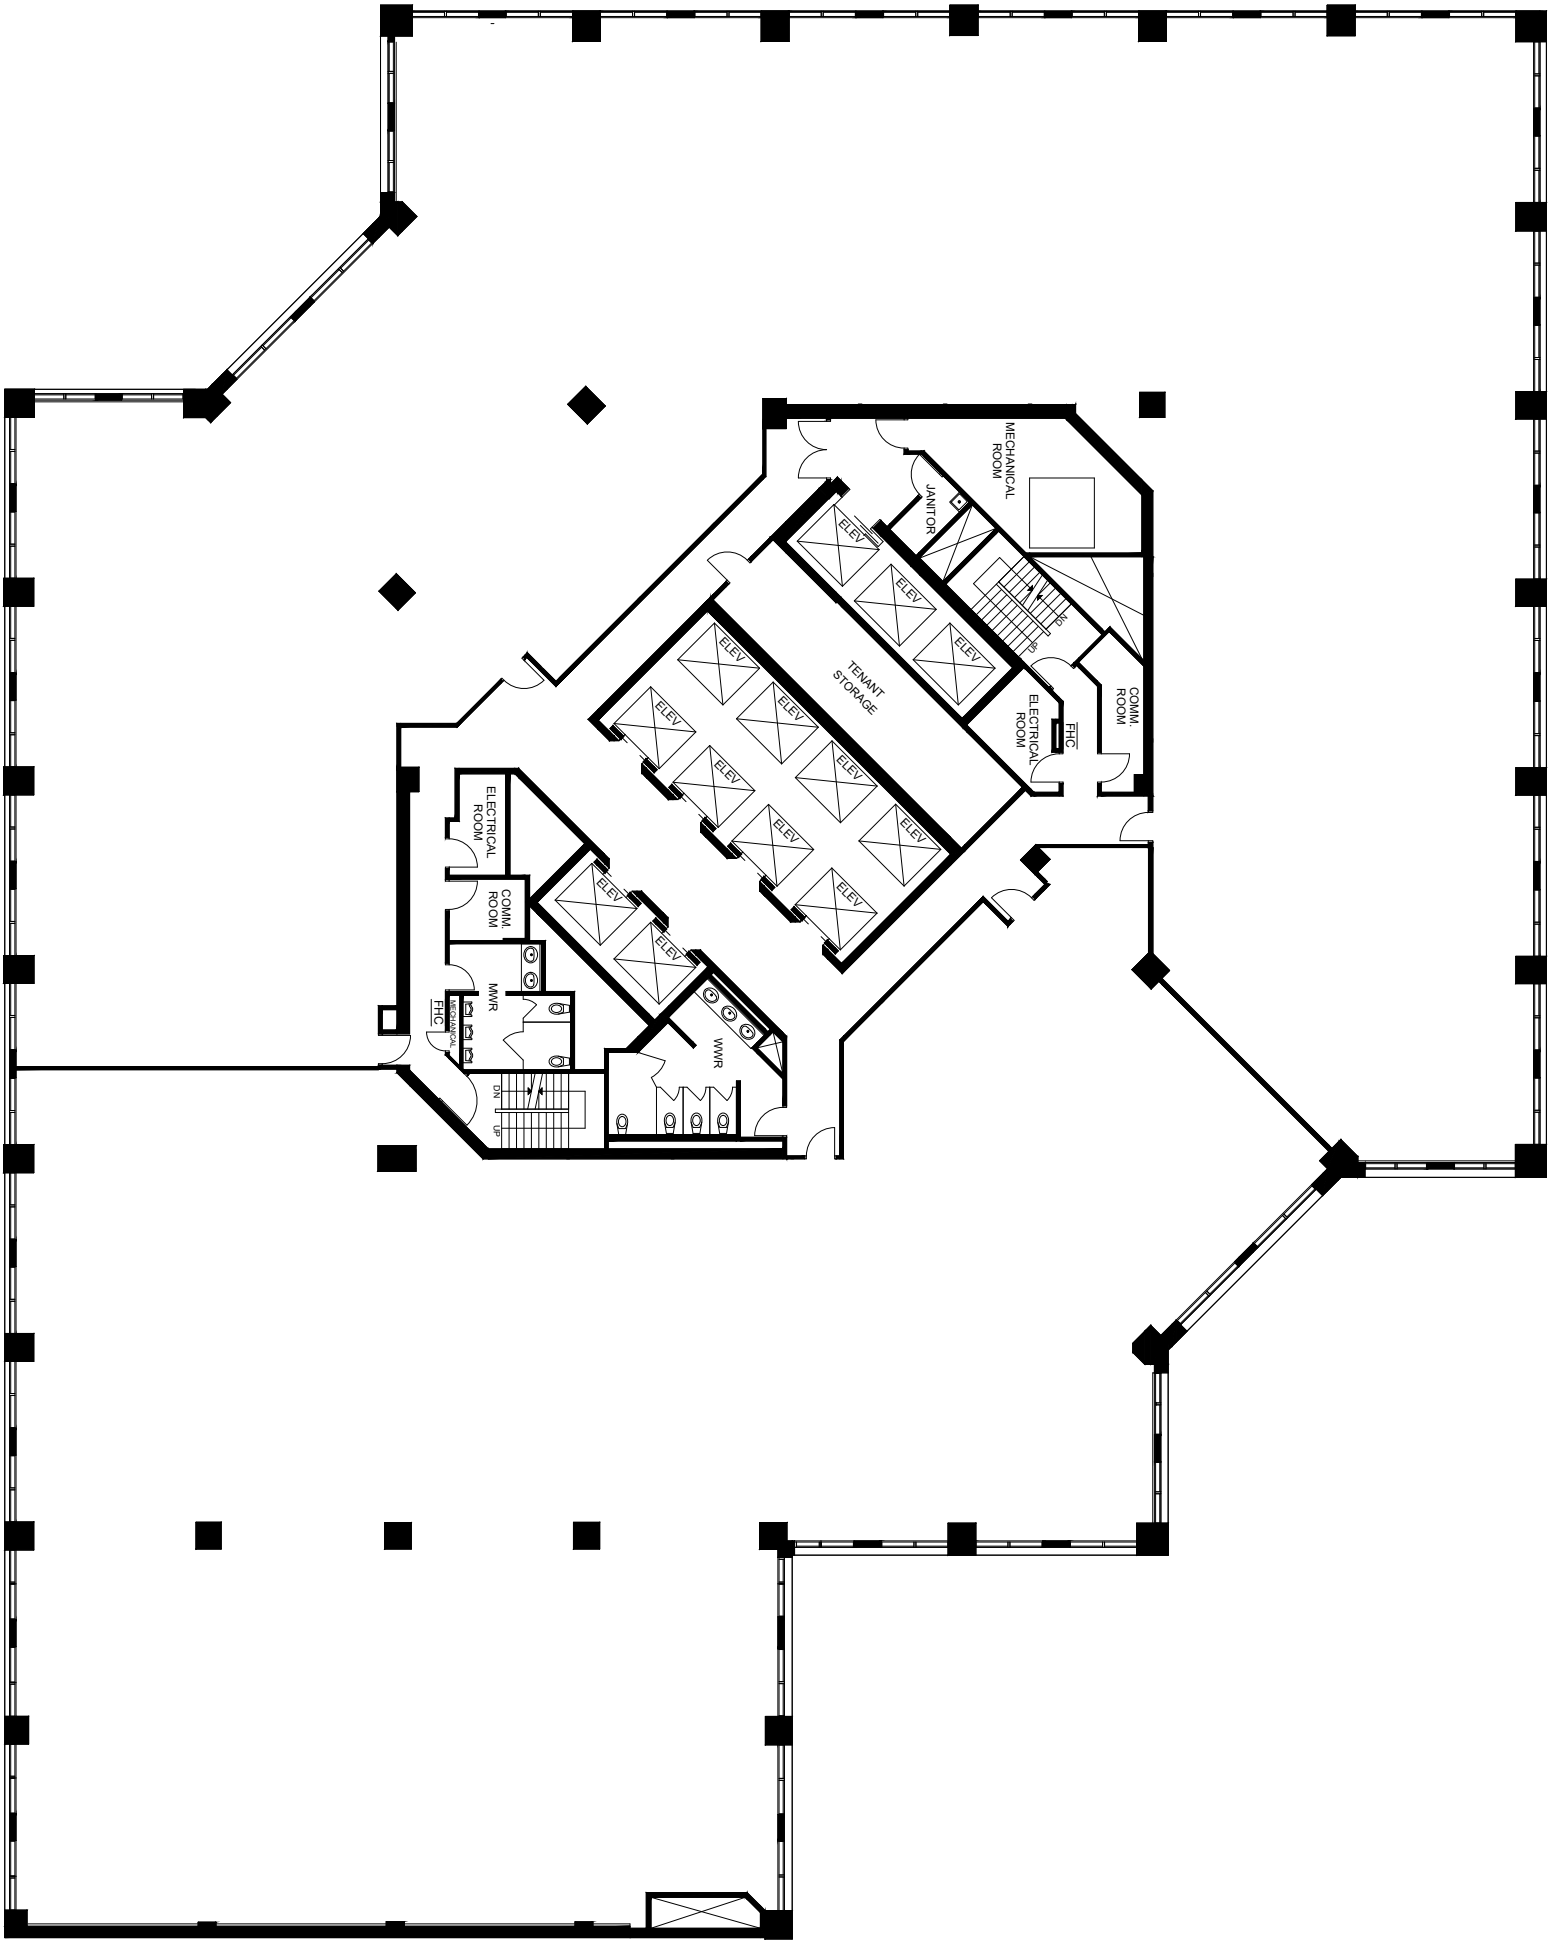

BUILDING

1 Adelaide East
Toronto, ON

DRAWING

Zoning
3rd Floor

DATE [mm/dd/yyyy]
2024-03-01

UNITS
i

SCALE
N/A

DRAWN BY
Archidata

Approved By
Archidata

DRAWING NUMBER

FILE NAME
Z-GWL-TOR-3386-02.dwg

